


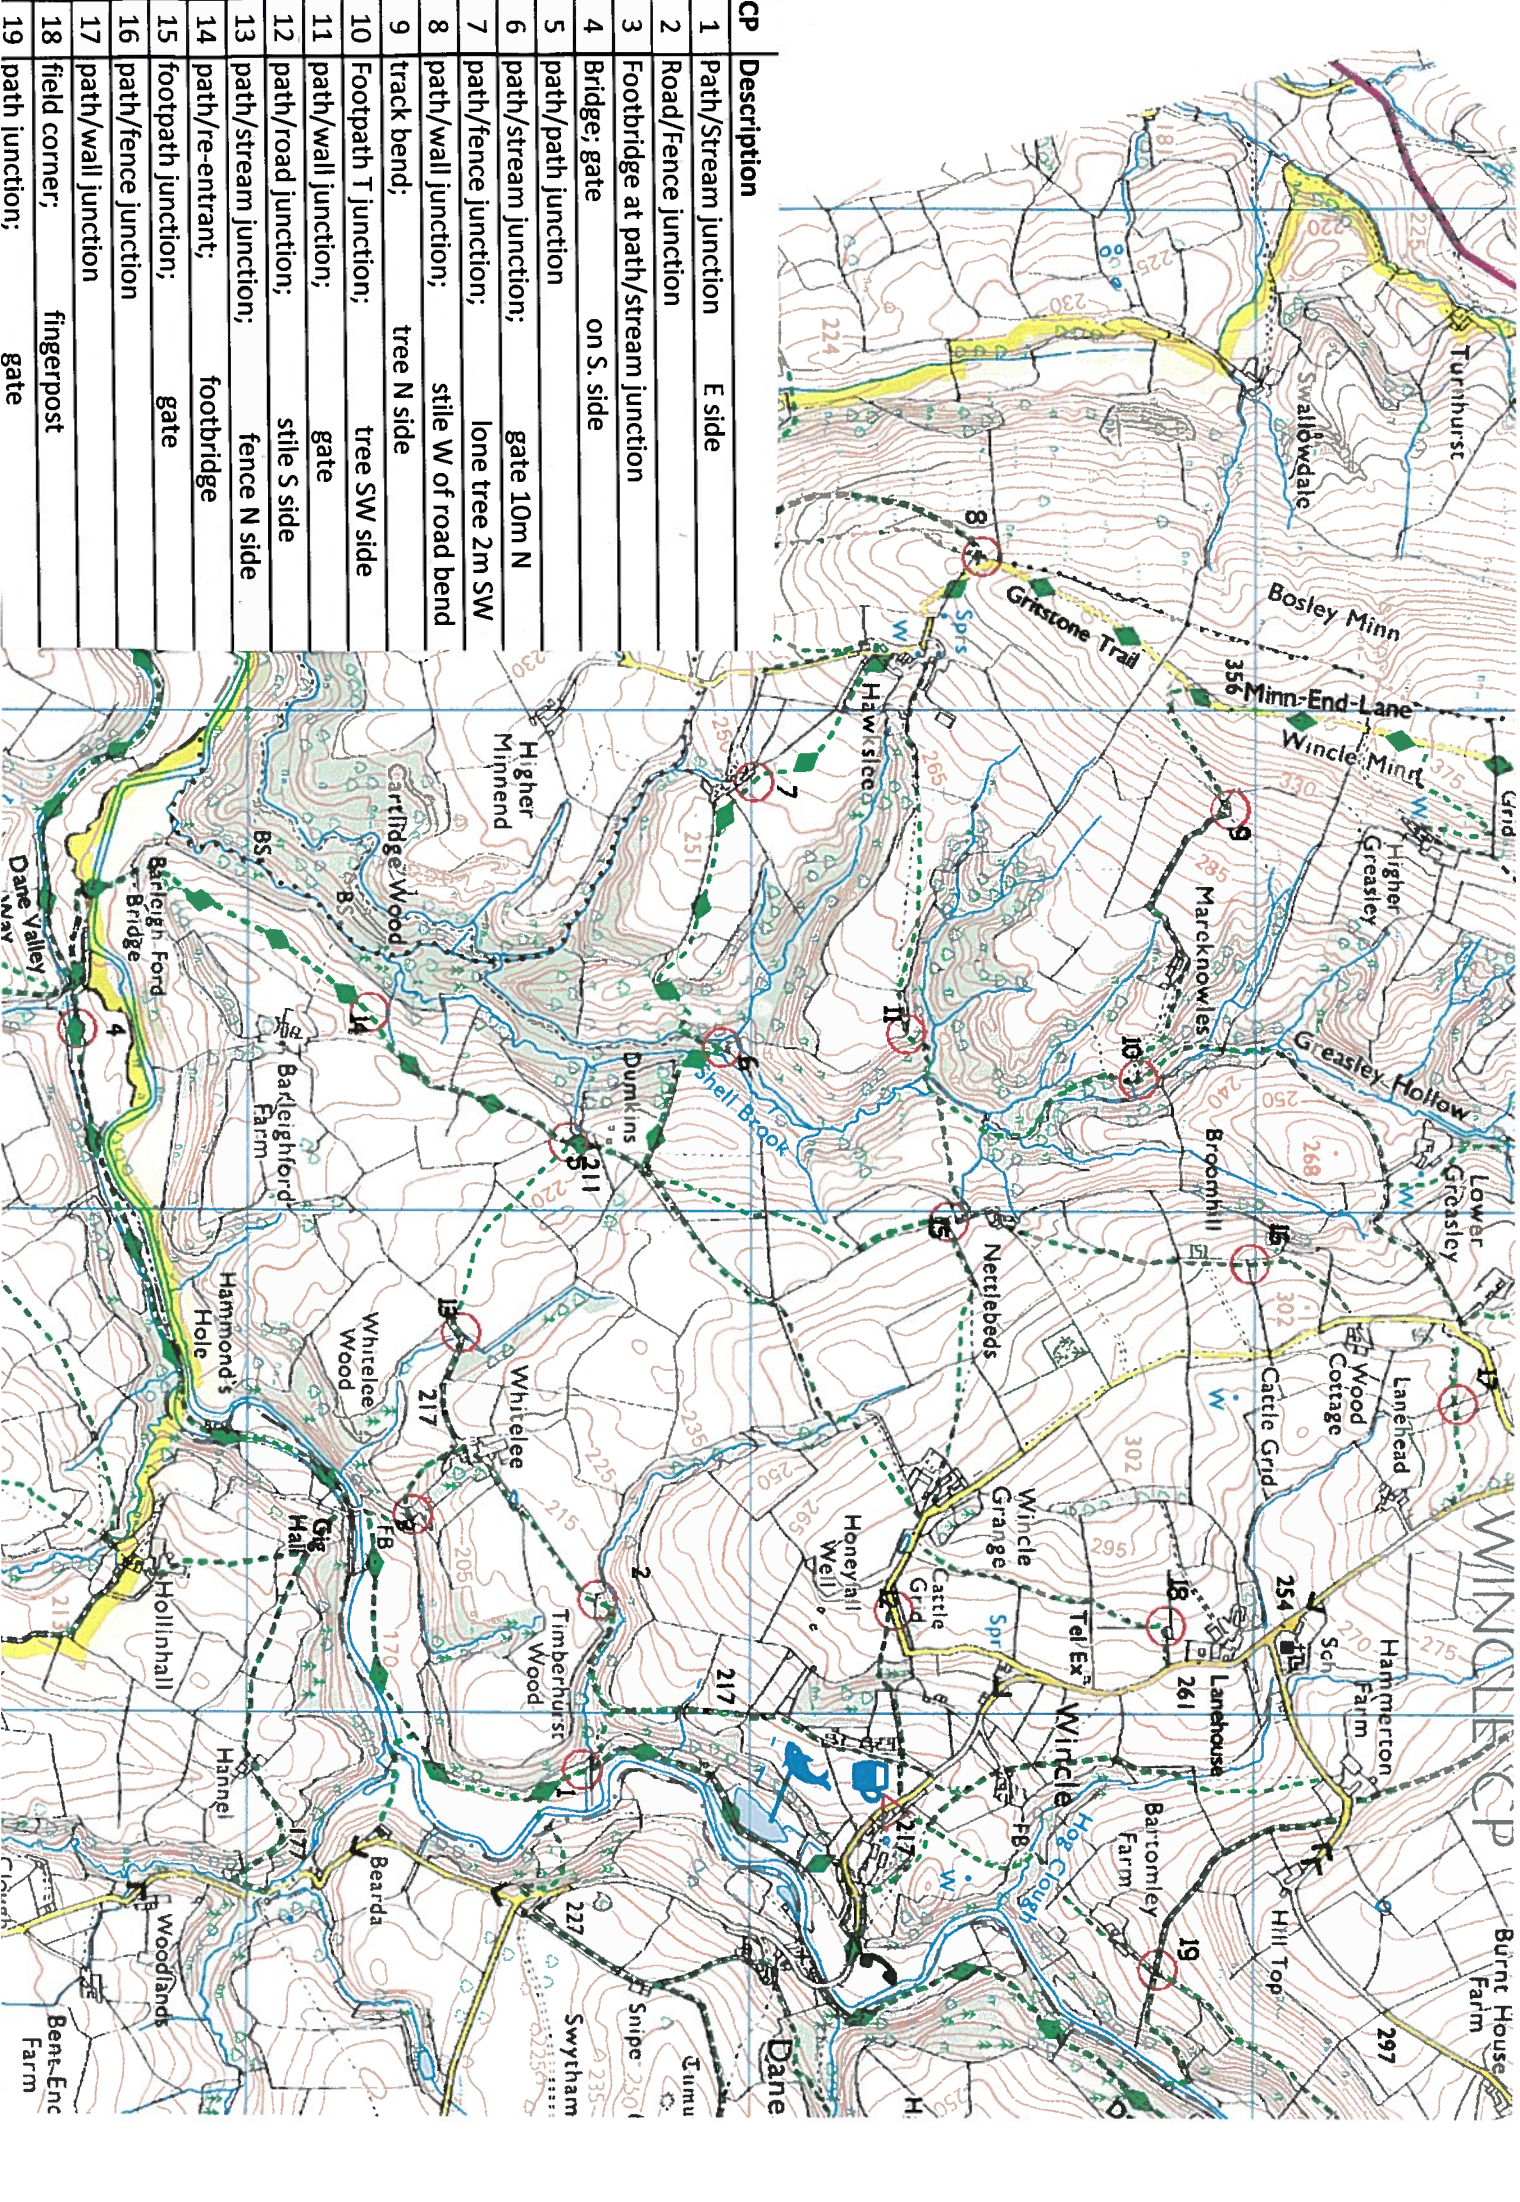

| CP | Description                              |
|----|------------------------------------------|
| 1  | Path/Stream junction E side              |
| 2  | Road/Fence junction                      |
| 3  | Footbridge at path/stream junction       |
| 4  | Bridge, gate on S. side                  |
| 5  | path/path junction                       |
| 6  | path/stream junction; gate 10m N         |
| 7  | path/fence junction; lone tree 2m SW     |
| 8  | path/wall junction; stile W of road bend |
| 9  | track bend; tree N side                  |
| 10 | Footpath T junction; tree SW side        |
| 11 | path/wall junction; gate                 |
| 12 | path/road junction; stile S side         |
| 13 | path/stream junction; fence N side       |
| 14 | path/re-entrant; footbridge              |
| 15 | footpath junction; gate                  |
| 16 | path/fence junction                      |
| 17 | path/wall junction                       |
| 18 | field corner; fingerpost                 |
| 19 | path junction; gate                      |